


# CORE TREE ROOT PROTECTION

APN12 Compliant Tree Root Protection Construction

## POROUS BLOCK PAVING

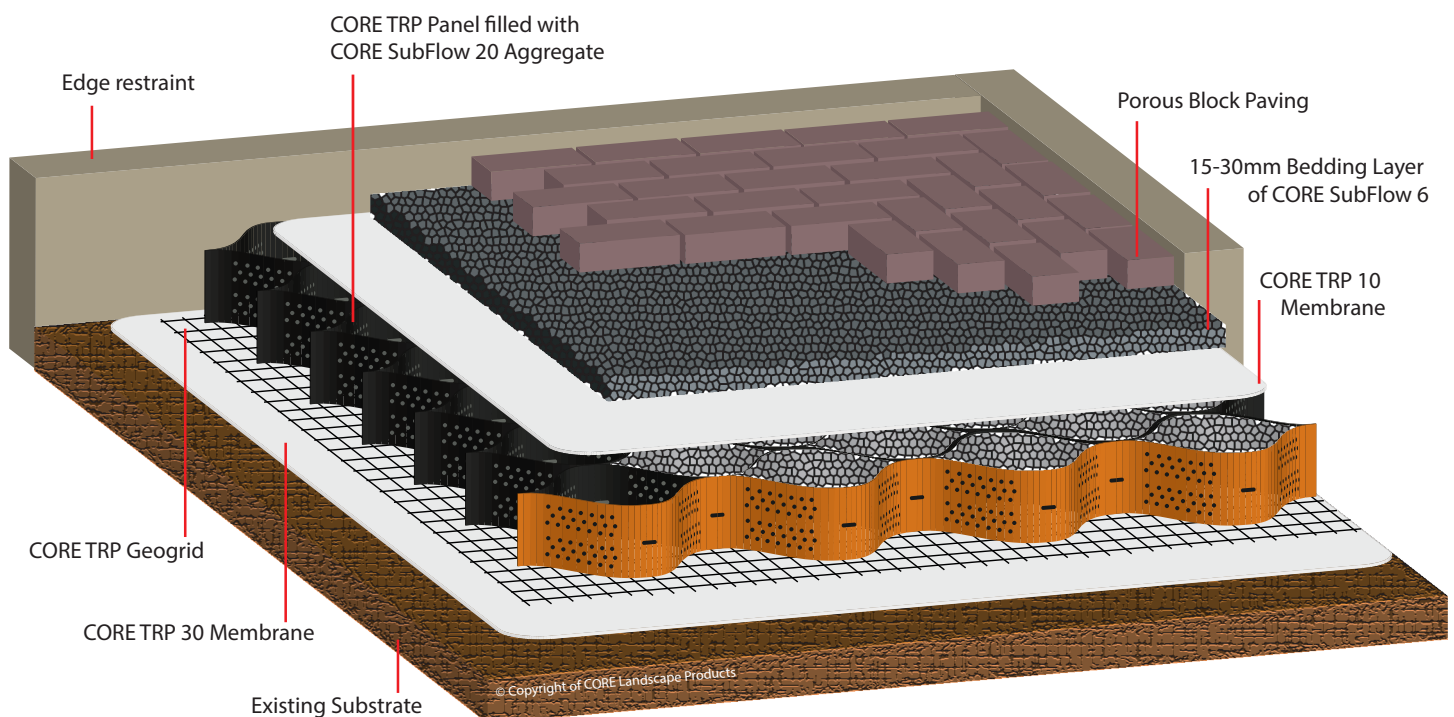

### SUITABLE FOR A RANGE OF APPLICATIONS INCLUDING:

- |                |                      |
|----------------|----------------------|
| ✓ Driveways    | ✓ Fire Access Routes |
| ✓ Access Roads | ✓ Footpaths          |
| ✓ Car Parks    | ✓ Caravan Sites      |

### STILL UNSURE?




For site specific advice and guidance on optional materials, please give our technical team a call on

**0800 118 22 78**

# CORE TREE ROOT PROTECTION

APN12 Compliant Tree Root Protection Construction

## POROUS PAVING / GRAVEL STABILISER GRID

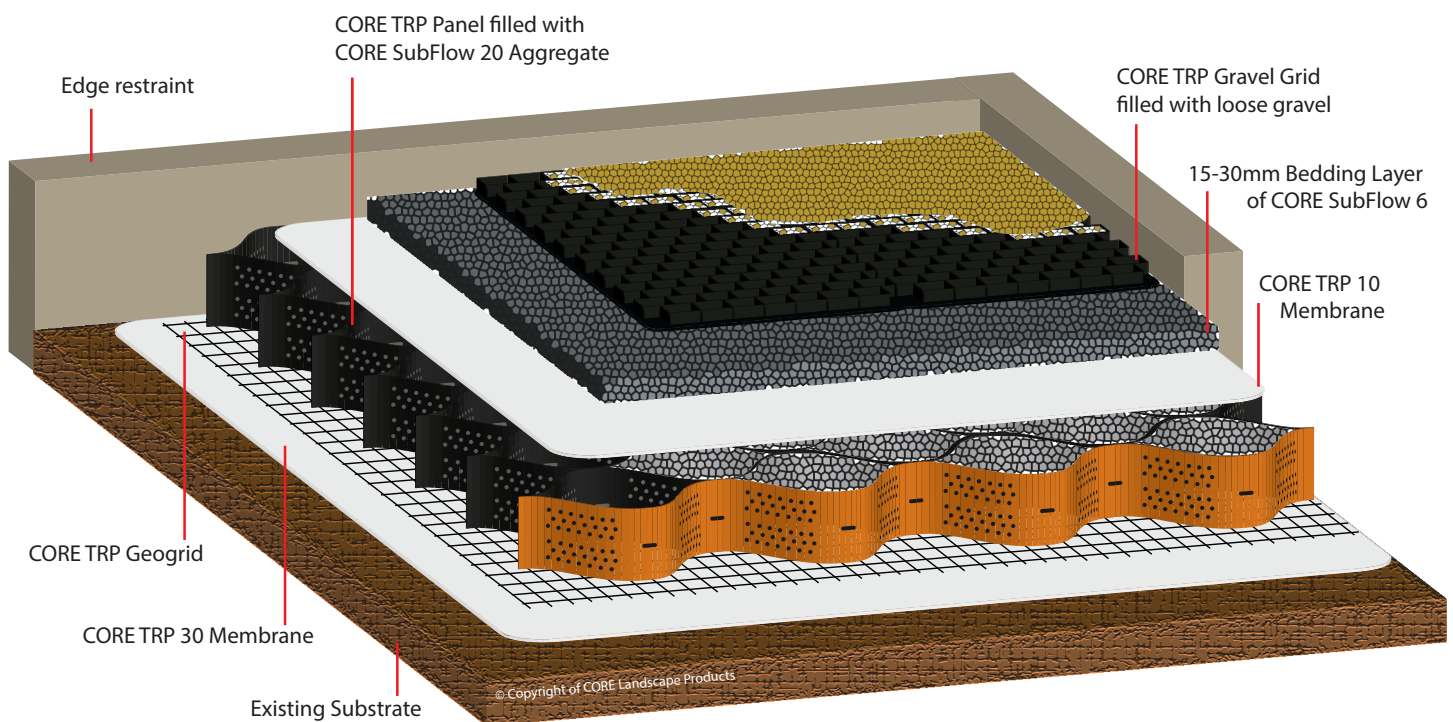

### SUITABLE FOR A RANGE OF APPLICATIONS INCLUDING:

- |                |                      |
|----------------|----------------------|
| ✓ Driveways    | ✓ Fire Access Routes |
| ✓ Access Roads | ✓ Footpaths          |
| ✓ Car Parks    | ✓ Caravan Sites      |

### STILL UNSURE?




For site specific advice and guidance on optional materials, please give our technical team a call on

**0800 118 22 78**

# CORE TREE ROOT PROTECTION

APN12 Compliant Tree Root Protection Construction

## POROUS PAVING / GRASS REINFORCEMENT GRID

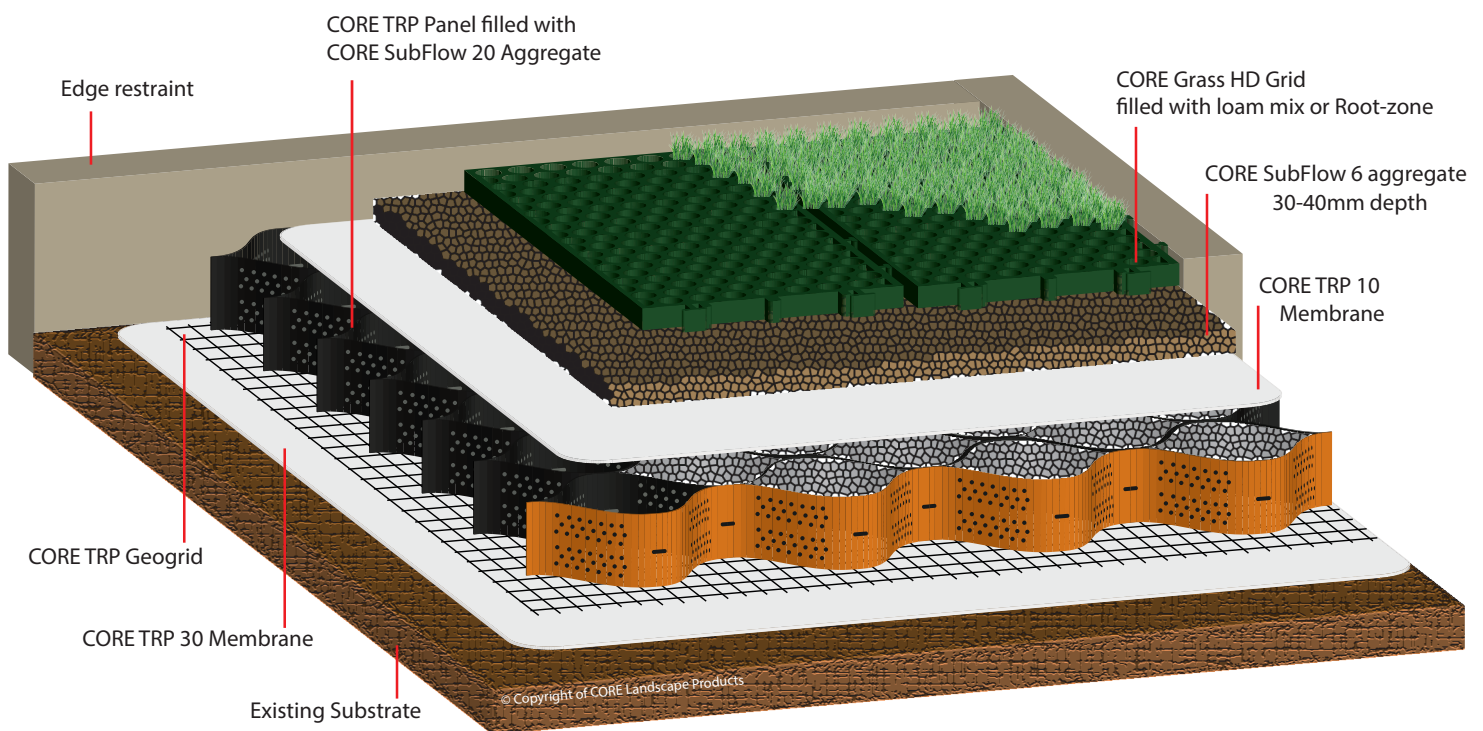

### SUITABLE FOR A RANGE OF APPLICATIONS INCLUDING:

- |                |                      |
|----------------|----------------------|
| ✓ Driveways    | ✓ Fire Access Routes |
| ✓ Access Roads | ✓ Footpaths          |
| ✓ Car Parks    | ✓ Caravan Sites      |

### STILL UNSURE?




For site specific advice and guidance on optional materials, please give our technical team a call on

**0800 118 22 78**

# CORE TREE ROOT PROTECTION

APN12 Compliant Tree Root Protection Construction

## POROUS MACADAM / ASPHALT

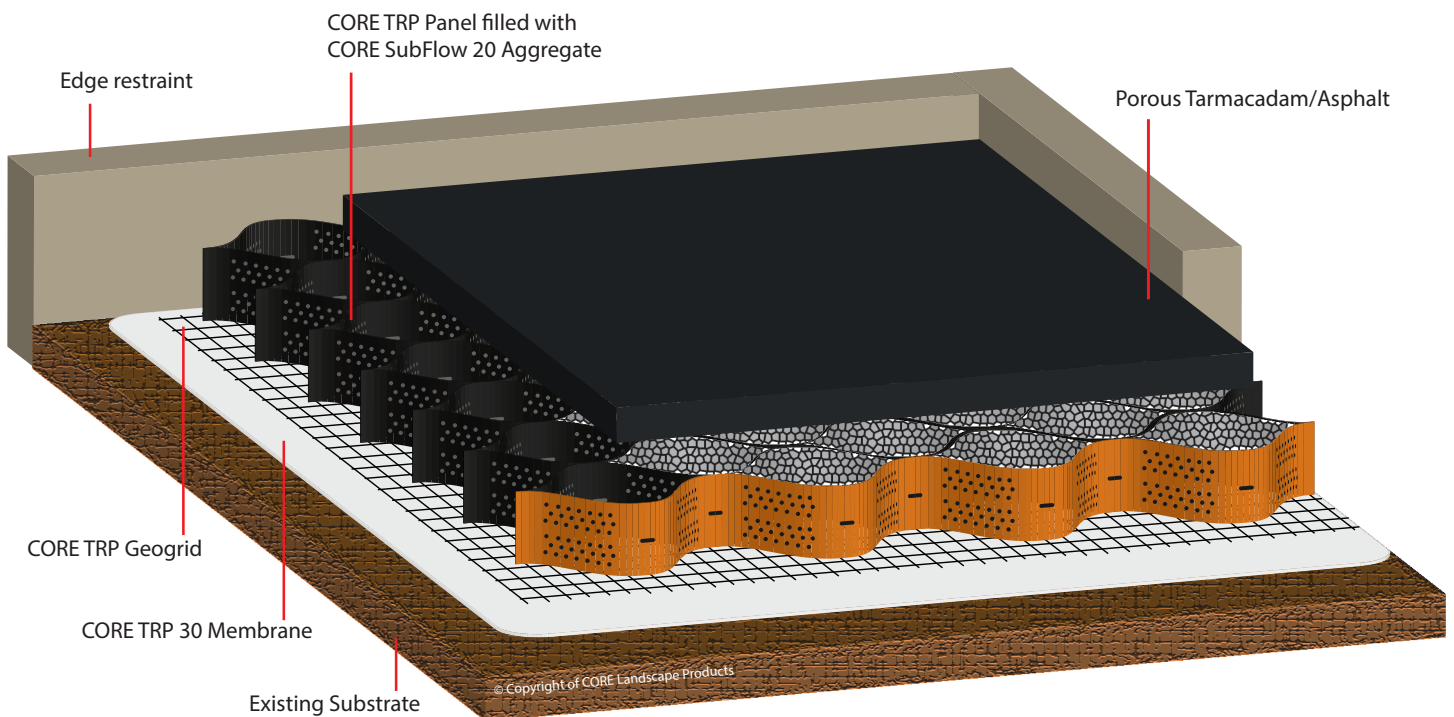

### SUITABLE FOR A RANGE OF APPLICATIONS INCLUDING:

- |                |                      |
|----------------|----------------------|
| ✓ Driveways    | ✓ Fire Access Routes |
| ✓ Access Roads | ✓ Footpaths          |
| ✓ Car Parks    | ✓ Caravan Sites      |

### STILL UNSURE?



For site specific advice and guidance on optional materials, please give our technical team a call on


**0800 118 22 78**



# CORE TREE ROOT PROTECTION

*APN12 Compliant Tree Root Protection Construction*

## TEMPORARY SITE ACCESS

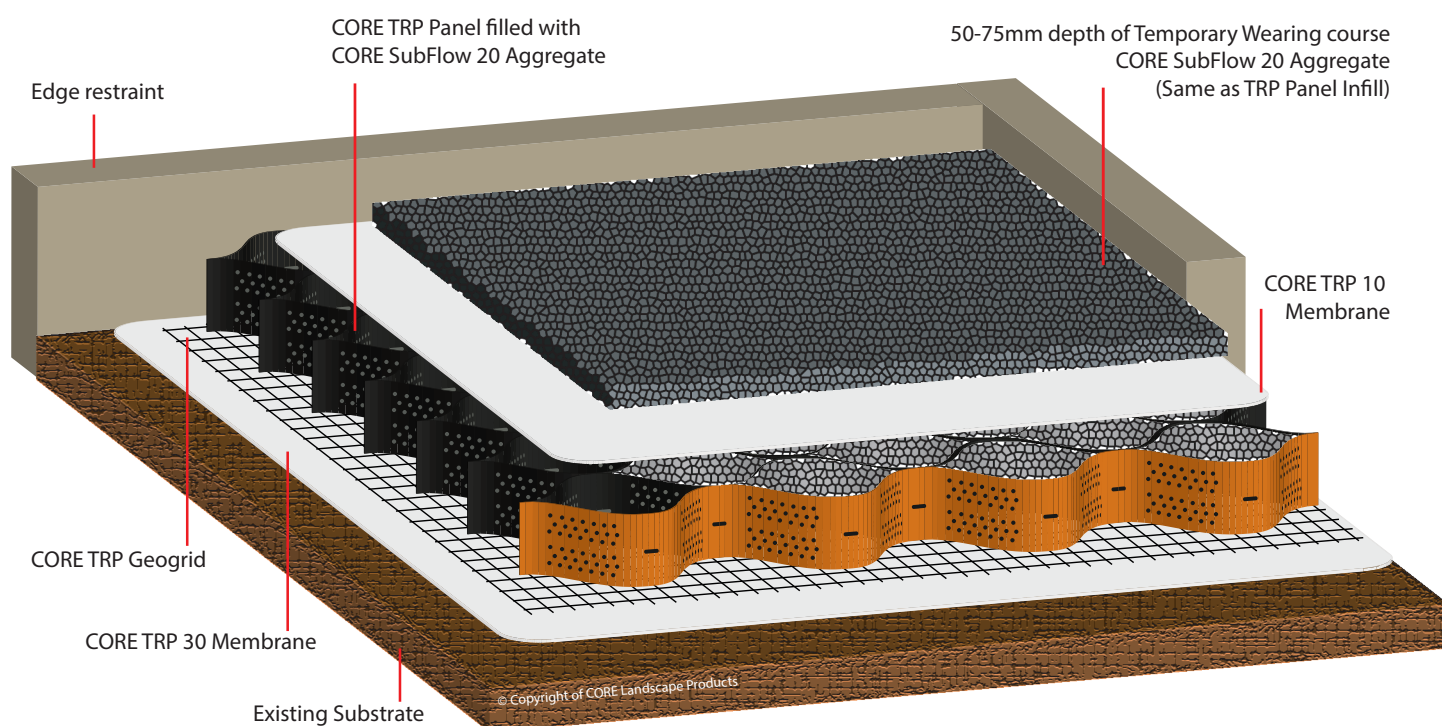

### ✓ SUITABLE FOR TEMPORARY SITE ACCESS:

The CORE TRP system can be used to create temporary site access that is capable of withstanding all types of construction traffic including plant & machinery.

The system can be easily removed once construction has been completed or just the overfill layer can be removed, leaving the perfect porous in place subbase for a range of wearing courses.

### STILL UNSURE?



For site specific advice and guidance on optional materials, please give our technical team a call on

**0800 118 22 78**